


Working CAD Files\05-131 San Miguel\05131SP\dwg\05131SP.dwg, 9/23/2005 5:20:37 PM, Adobe PDF

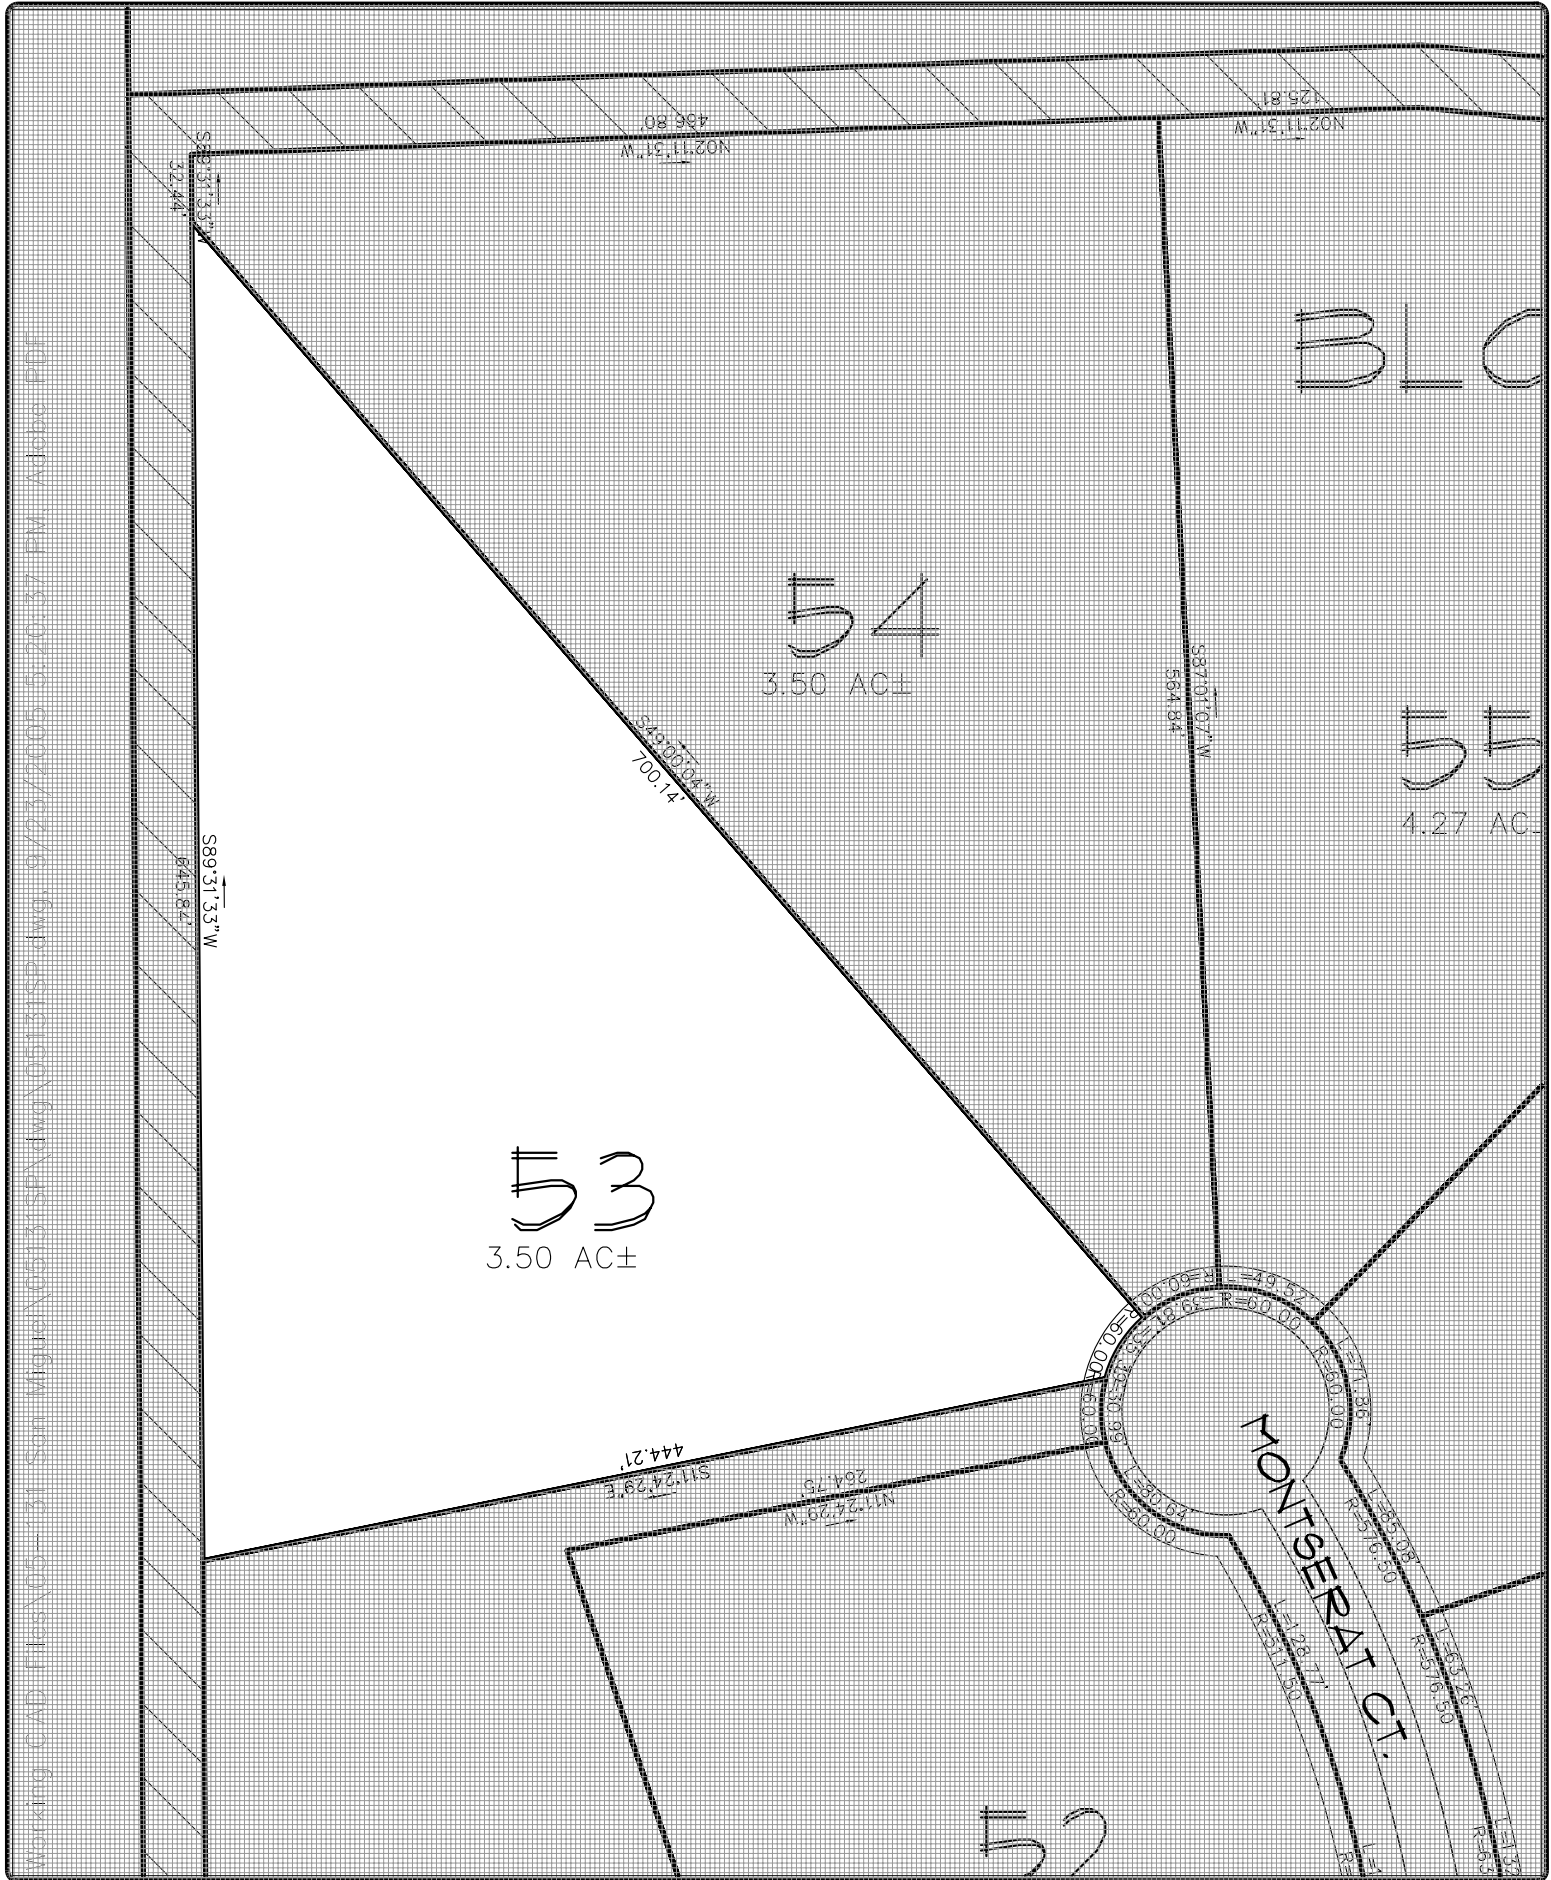

Jules  
 JOB NUMBER:  
 05131  
 SHEET NUMBER:  
 1 OF 1

PROJECT:  
**MISSION SAN MIGUEL**  
 TITLE:  
**LOT 53 ILLUSTRATION**

DATE:  
 9-9-05  
 SCALE:  
 NTS  
 DRAWN BY:  
 JSC

REVISED:

**POOLE ENGINEERING & SURVEYING, Inc.**  
 2145 DELTA BLVD. • TALLAHASSEE, FL. 32303 • (850)386-5117