

26
1.07 AC±

21
0.92 AC±

25
1.16 AC±


20
0.89 AC±

24
1.00 AC±

23
2.03 AC±

SWME

LA CONCEPCION DR.

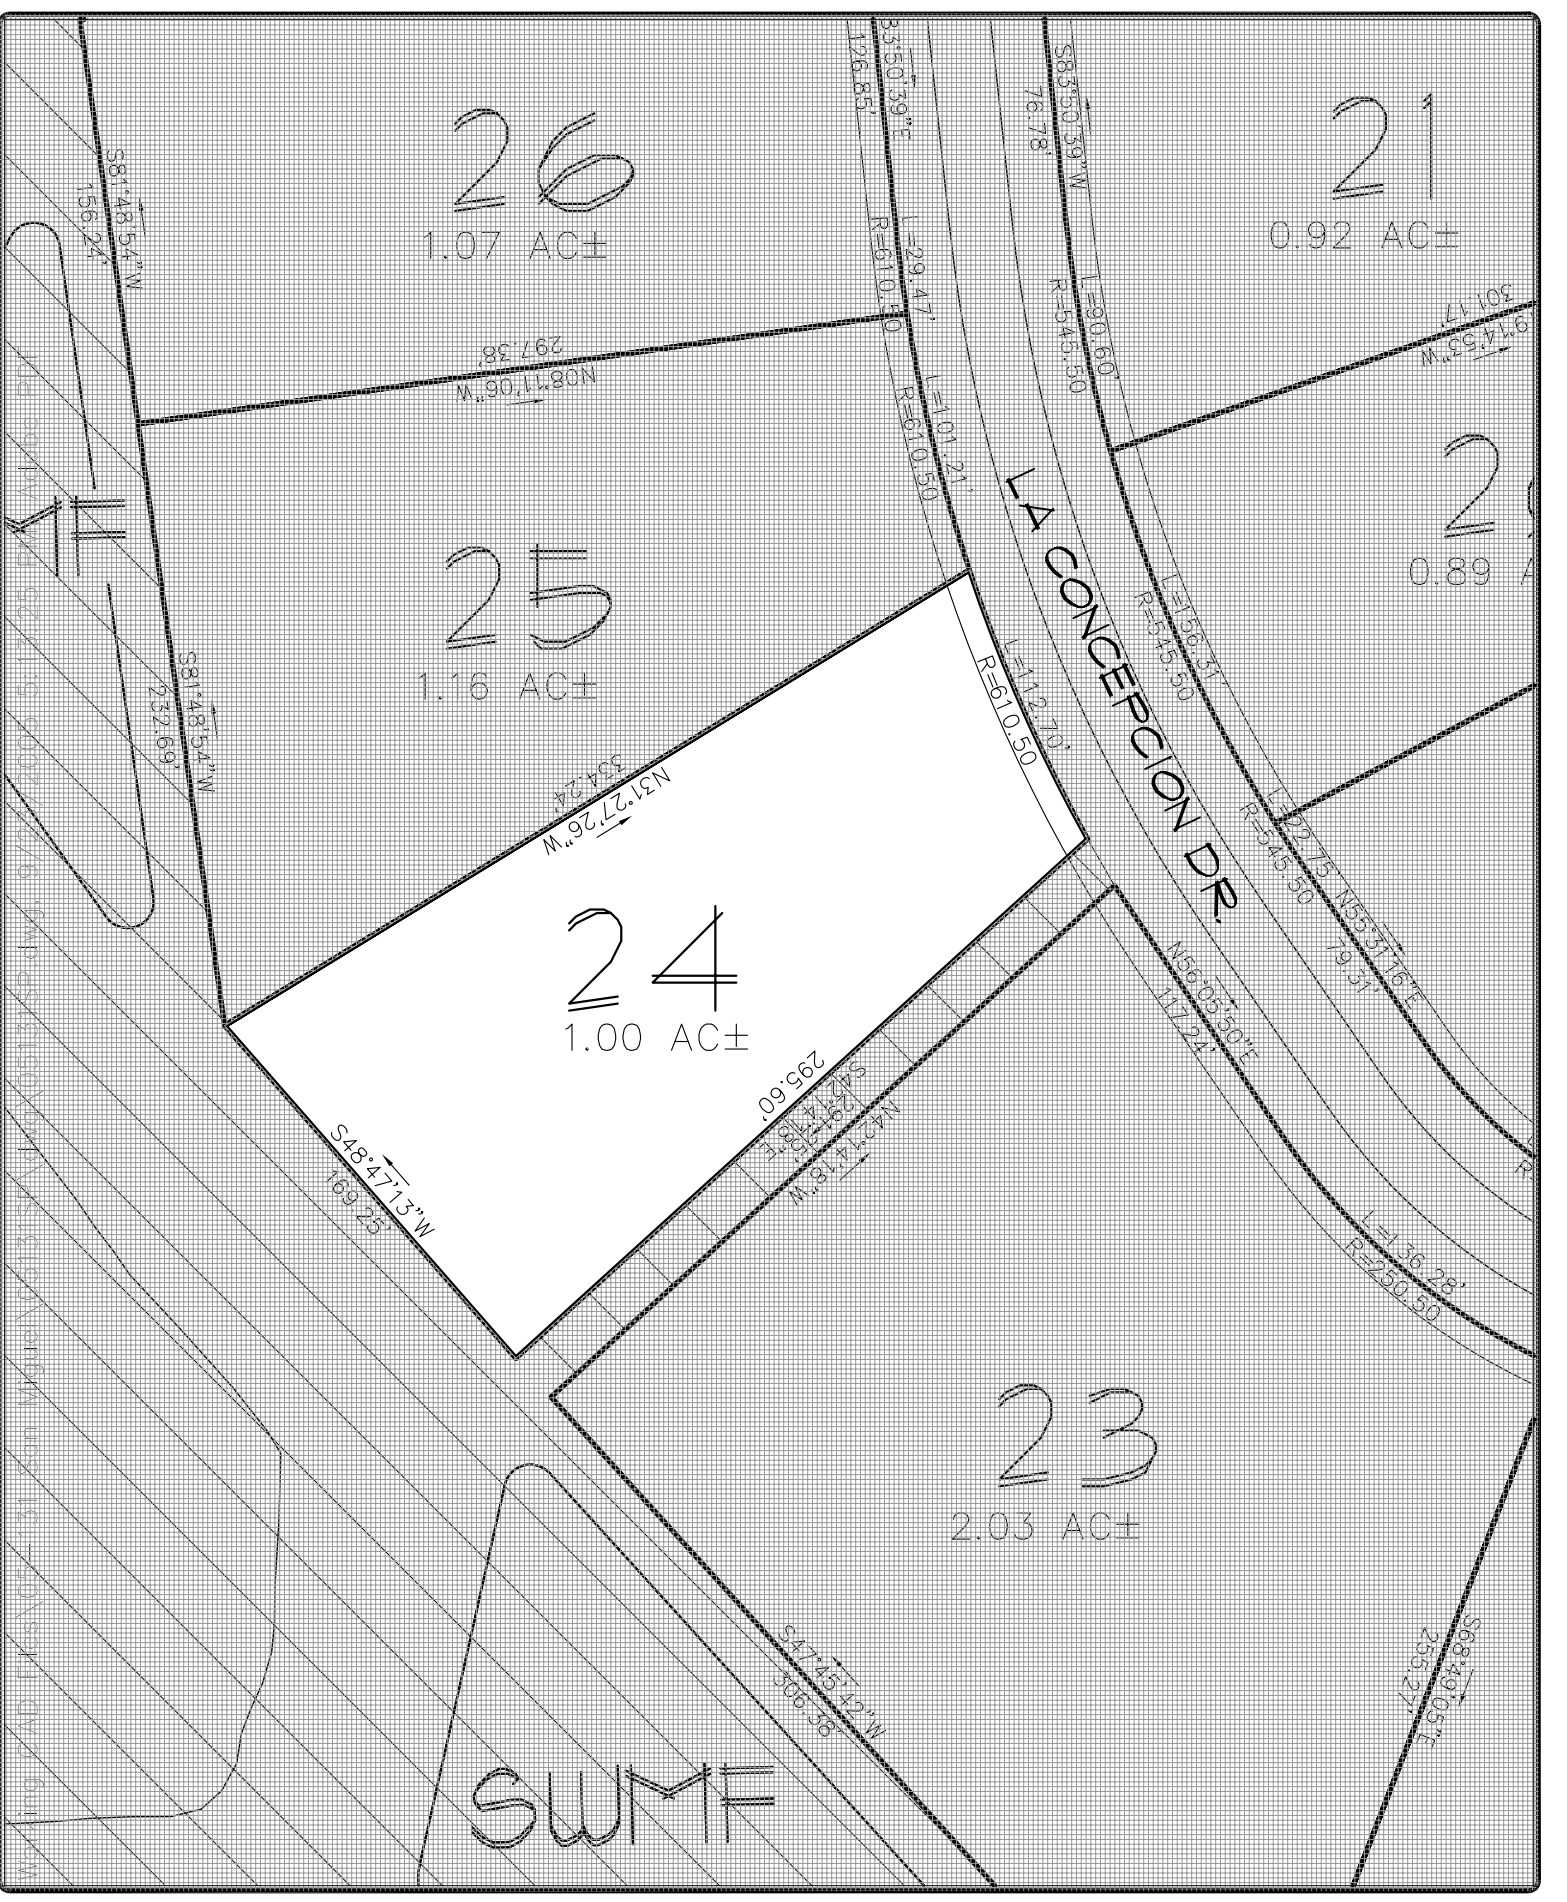

J...
JOB NUMBER:
05131
SHEET NUMBER:
1 OF 1

PROJECT:
MISSION SAN MIGUEL
TITLE:
LOT 24 ILLUSTRATION

DATE:
9-9-05
SCALE:
NTS
DRAWN BY:
JSC

REVISED:

POOLE ENGINEERING & SURVEYING, Inc.
2145 DELTA BLVD. • TALLAHASSEE, FL. 32303 • (850)386-5117