

4

1.21 AC±

2
1.01 AC±

3
1.04 AC±


15
0.77 AC±

16
0.77 AC±

17
0.74 AC±

19

ROSA MYSTICA CT.

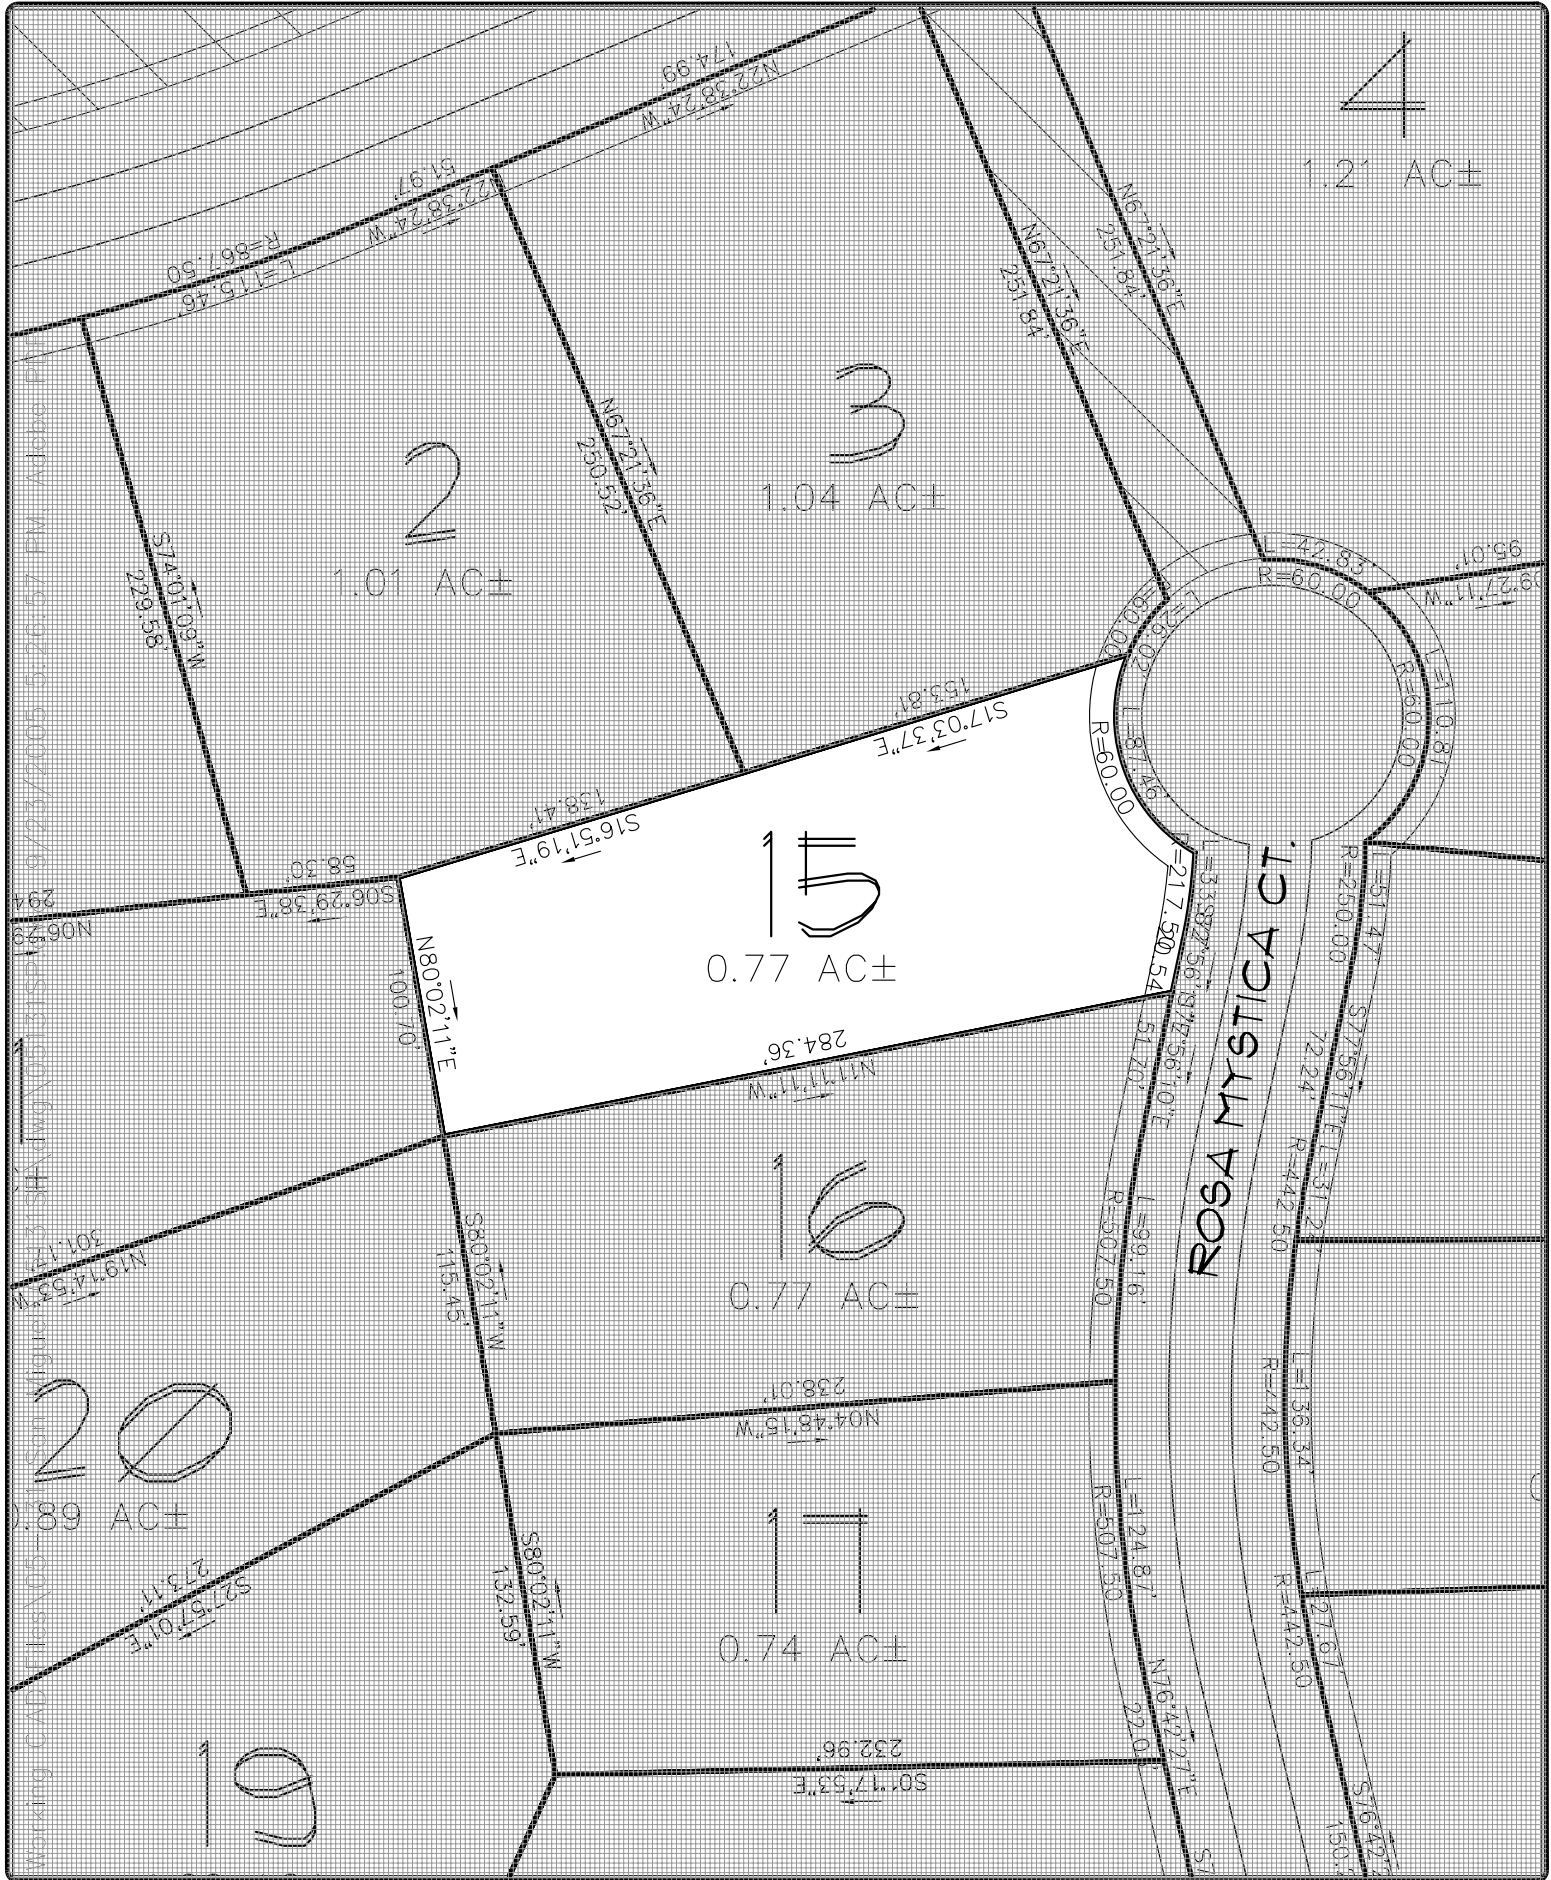

Working CAD Files 06-09-05
 3:37:37 PM
 9/23/2005 5:26:07 PM
 Adobe P
 294
 301.17
 19974.53 W
 273.11
 S27°57'01"E
 1 OF 1

PROJECT:
MISSION SAN MIGUEL

TITLE:
BLOCK B LOT 15 ILLUSTRATION

DATE:
 9-9-05

SCALE:
 NTS

DRAWN BY:
 JSC

REVISED:

POOLE ENGINEERING & SURVEYING, Inc.

2145 DELTA BLVD. • TALLAHASSEE, FL 32303 • (850)386-5117