


Working CAD Files\05-131 San Miguel\05131SP\dwg\05131SP.dwg, 9/23/2005 5:20:48 PM, Adobe PDF

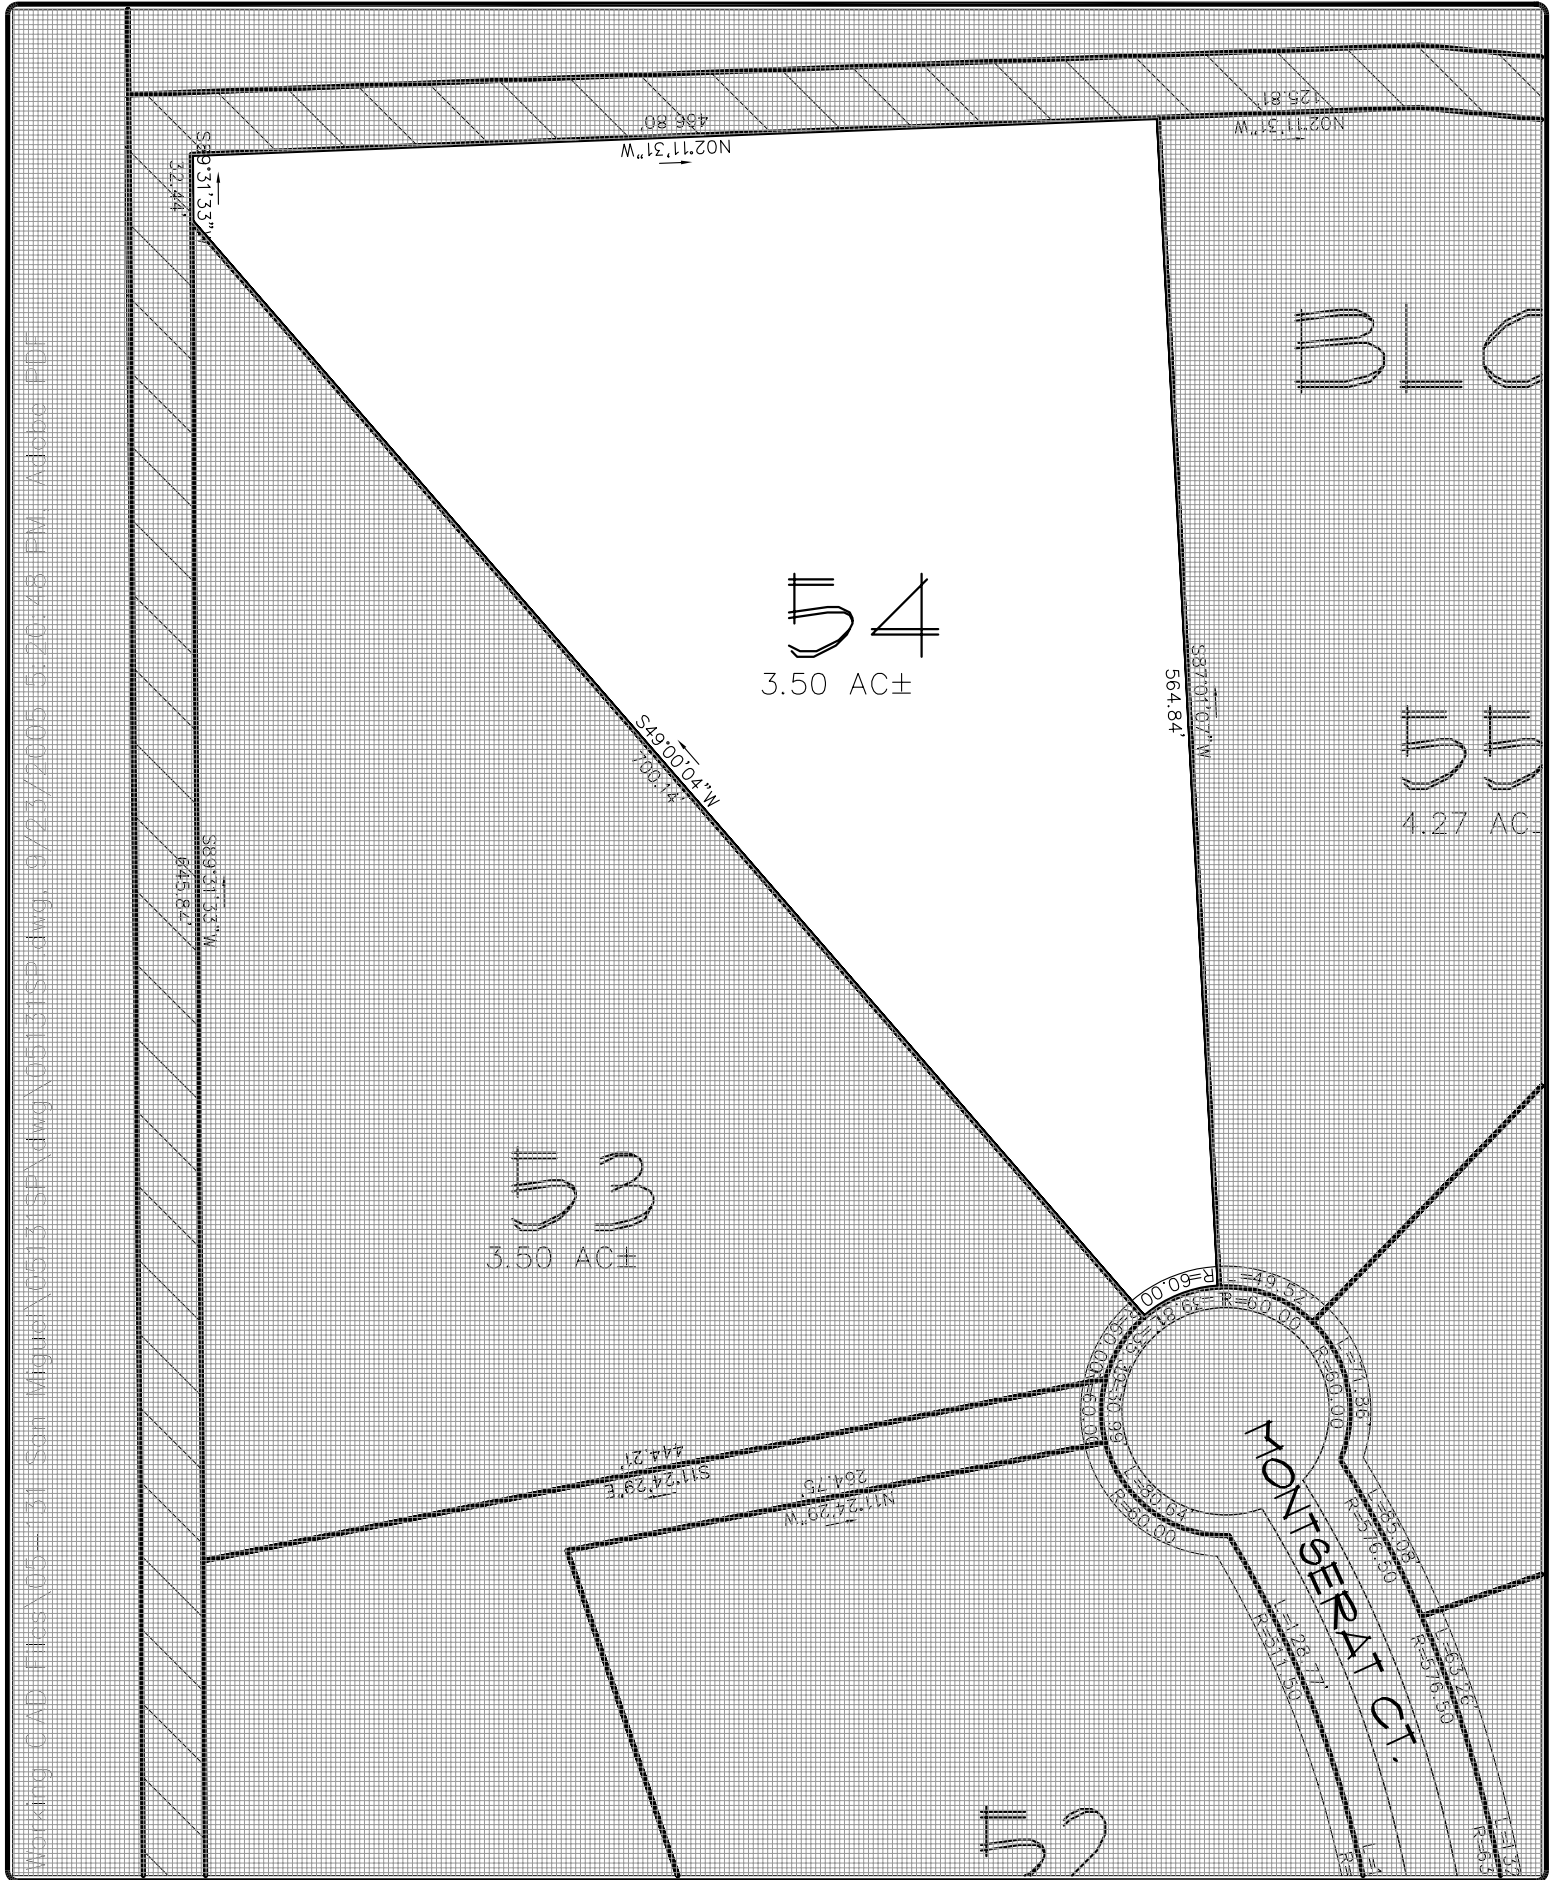

Jules
 JOB NUMBER:
 05131
 SHEET NUMBER:
 1 OF 1

PROJECT:
MISSION SAN MIGUEL
 TITLE:
LOT 54 ILLUSTRATION

DATE:
 9-9-05
 SCALE:
 NTS
 DRAWN BY:
 JSC

REVISED:

POOLE ENGINEERING & SURVEYING, Inc.
 2145 DELTA BLVD. • TALLAHASSEE, FL. 32303 • (850)386-5117