


Working CAD Files\05-11-05\San Miguel\05131.dwg\05131.SP.dwg 2/20/05 5:24:39 PM Adobe PDF

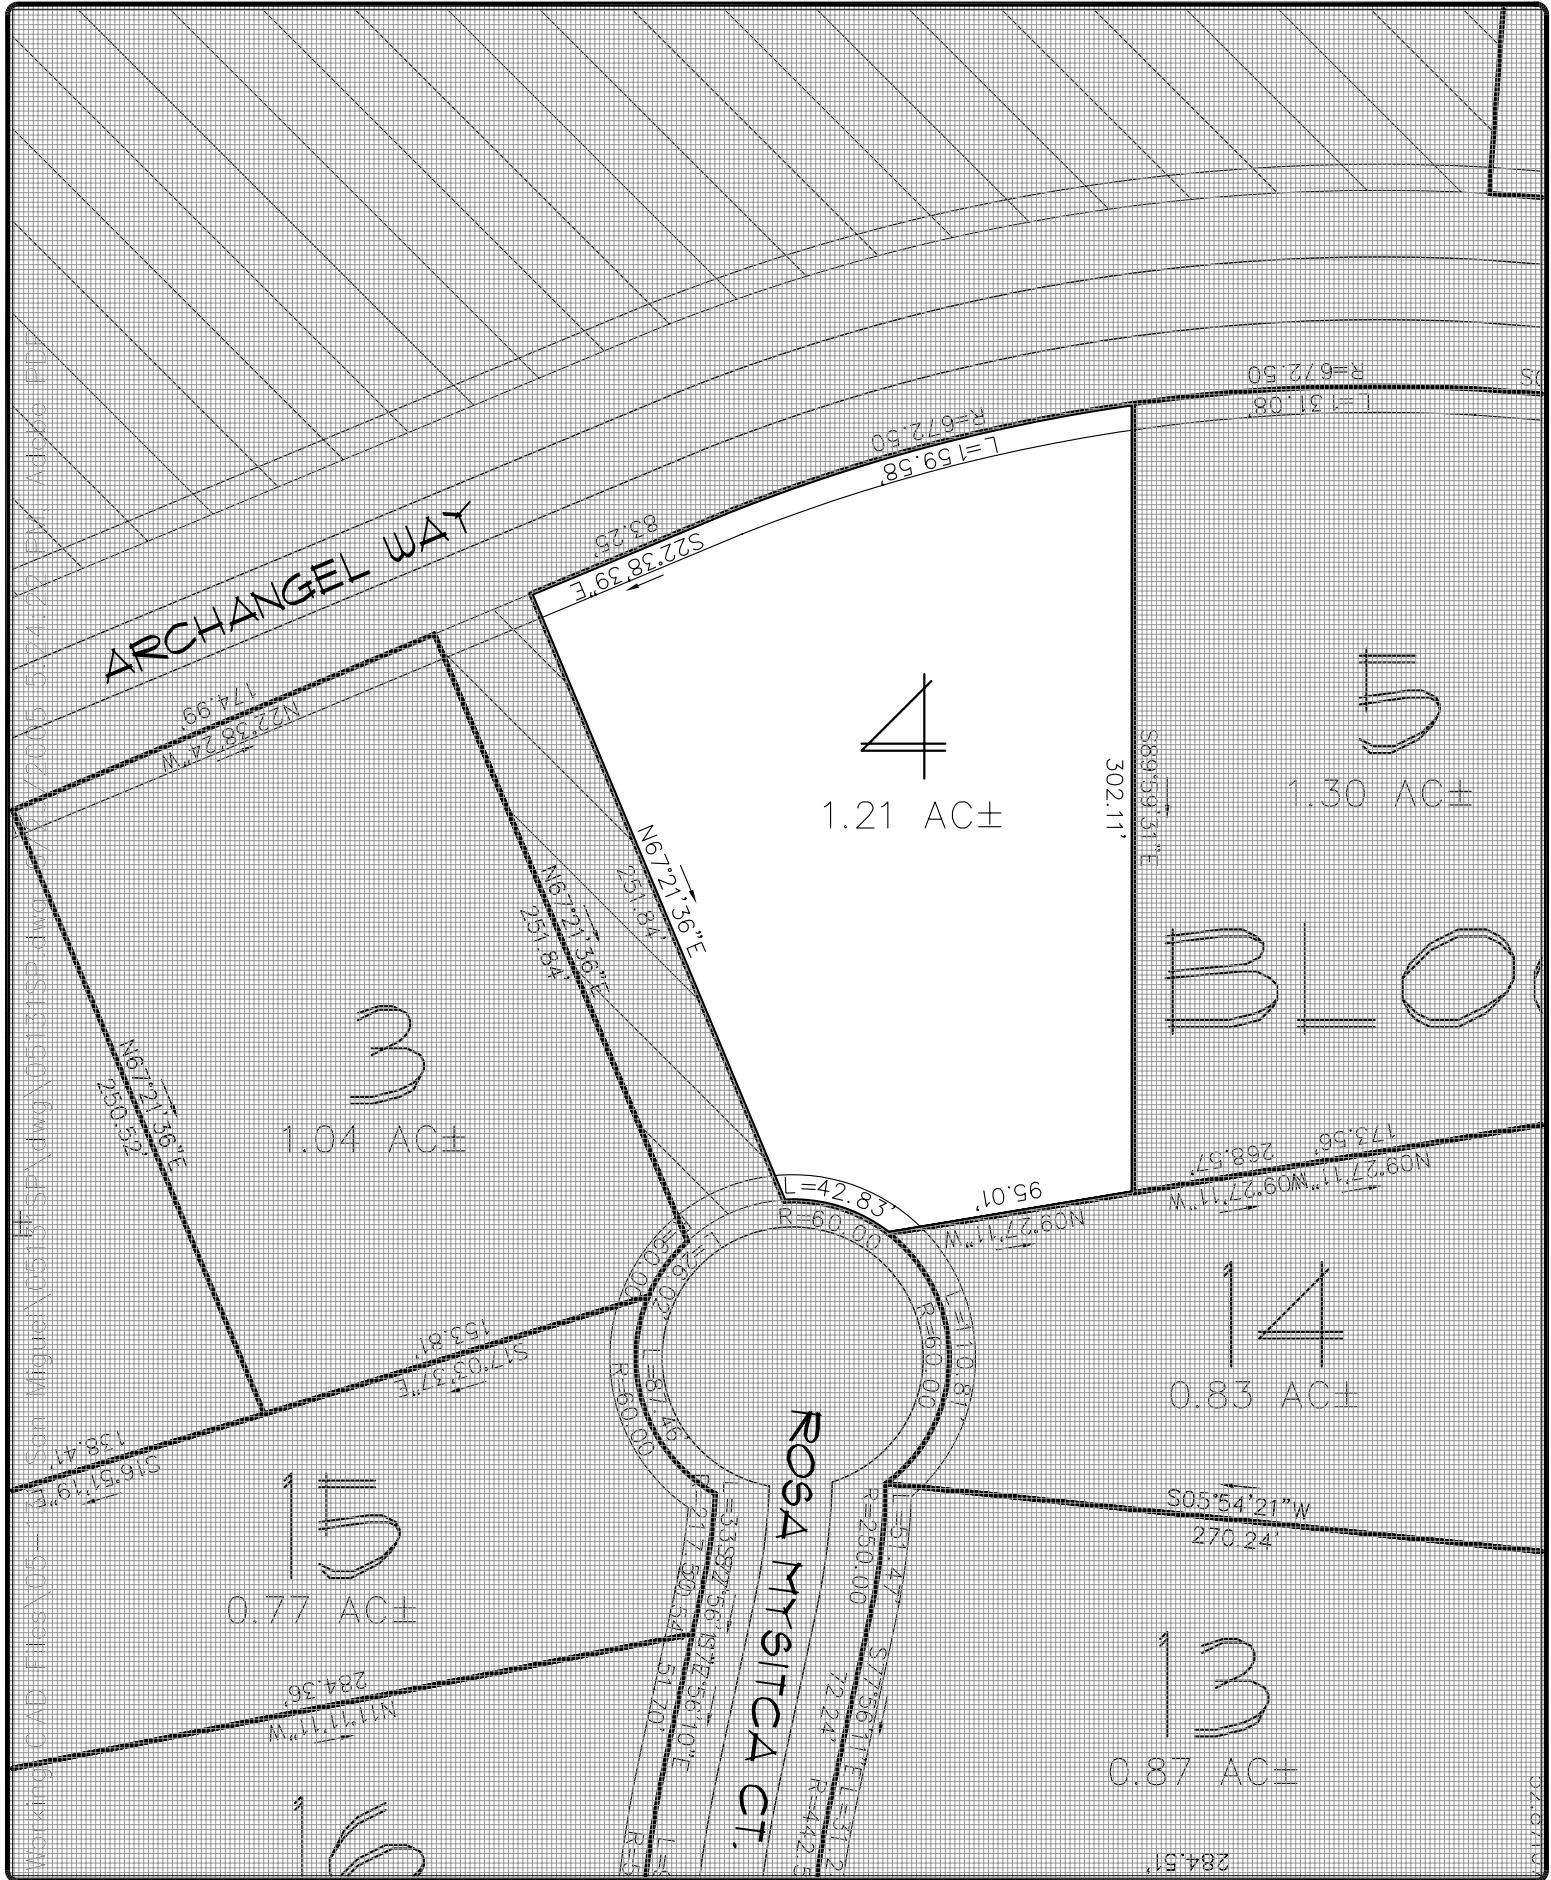

JCS
 JOB NUMBER:
 05131
 SHEET NUMBER:
 1 OF 1

PROJECT:
MISSION SAN MIGUEL
 TITLE:
BLOCK B LOT 4 ILLUSTRATION

DATE:
 9-9-05
 SCALE:
 NTS
 DRAWN BY:
 JSC

REVISED:

POOLE ENGINEERING & SURVEYING, Inc.
 2145 DELTA BLVD. • TALLAHASSEE, FL. 32303 • (850)386-5117