





BLOCK A

55
4.27 AC±

56
4.58 AC±

57
3.75 AC±

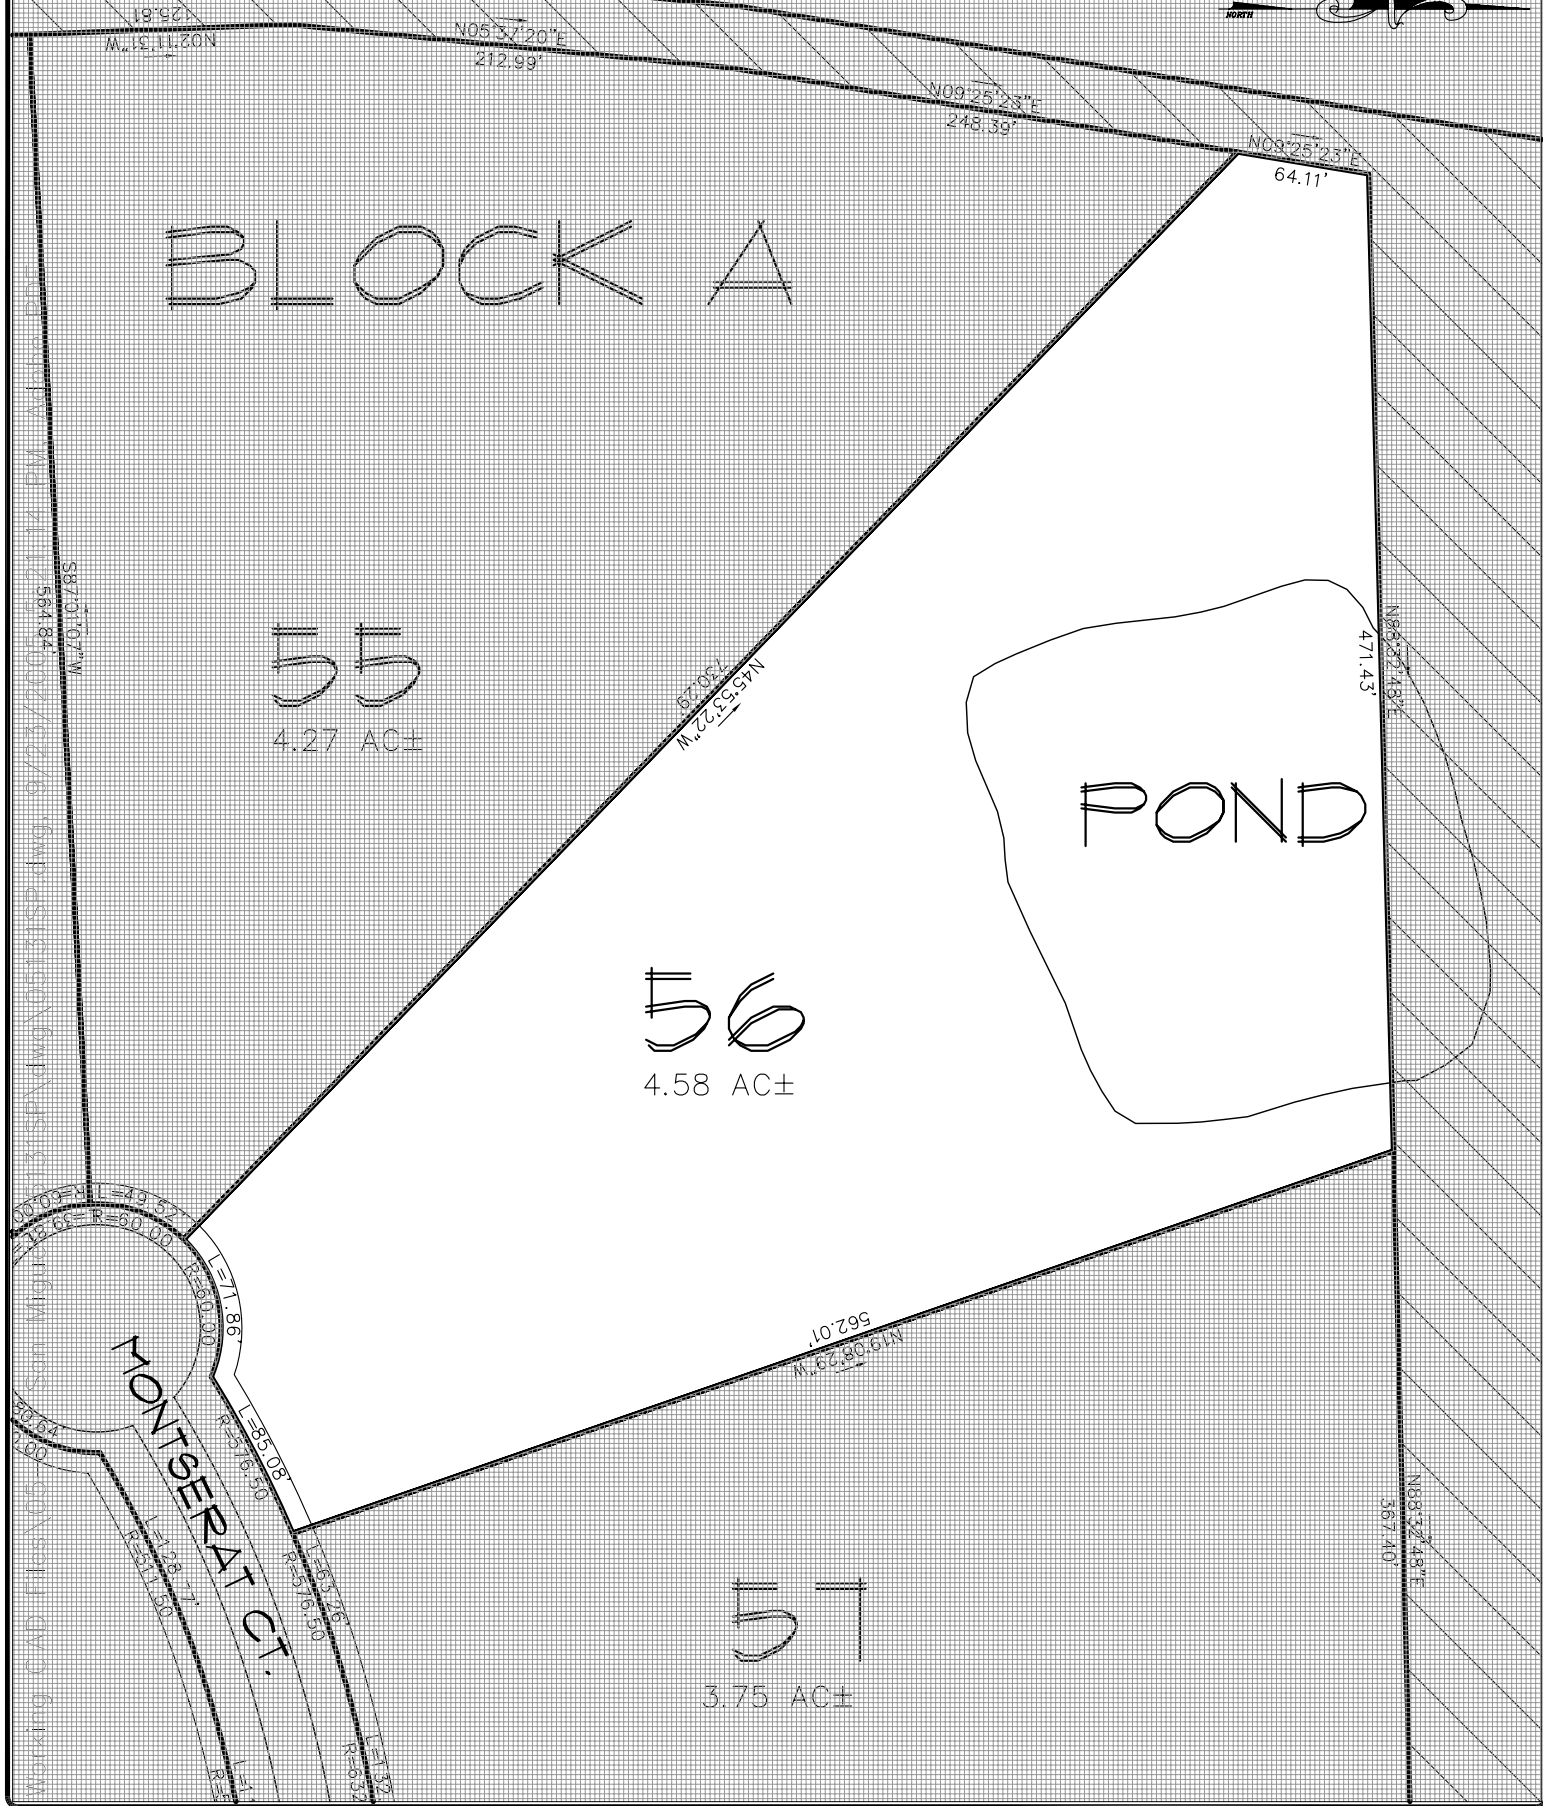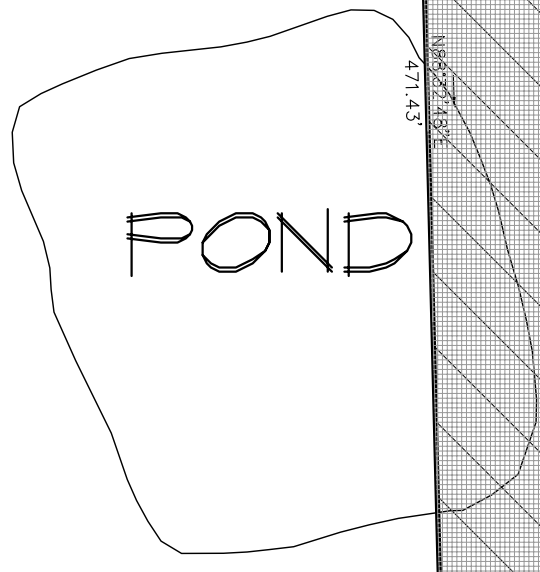

Jules
JOB NUMBER:
05131
SHEET NUMBER:
1 OF 1

PROJECT:
MISSION SAN MIGUEL
TITLE:
LOT 56 ILLUSTRATION

DATE:
9-9-05
SCALE:
NOT TO SCALE
DRAWN BY:
JSC

REVISED:

POOLE ENGINEERING & SURVEYING, Inc.
2145 DELTA BLVD. • TALLAHASSEE, FL. 32303 • (850)386-5117